




Oakstown 16PE SUPER BAF SYSTEM Sectional Elevation

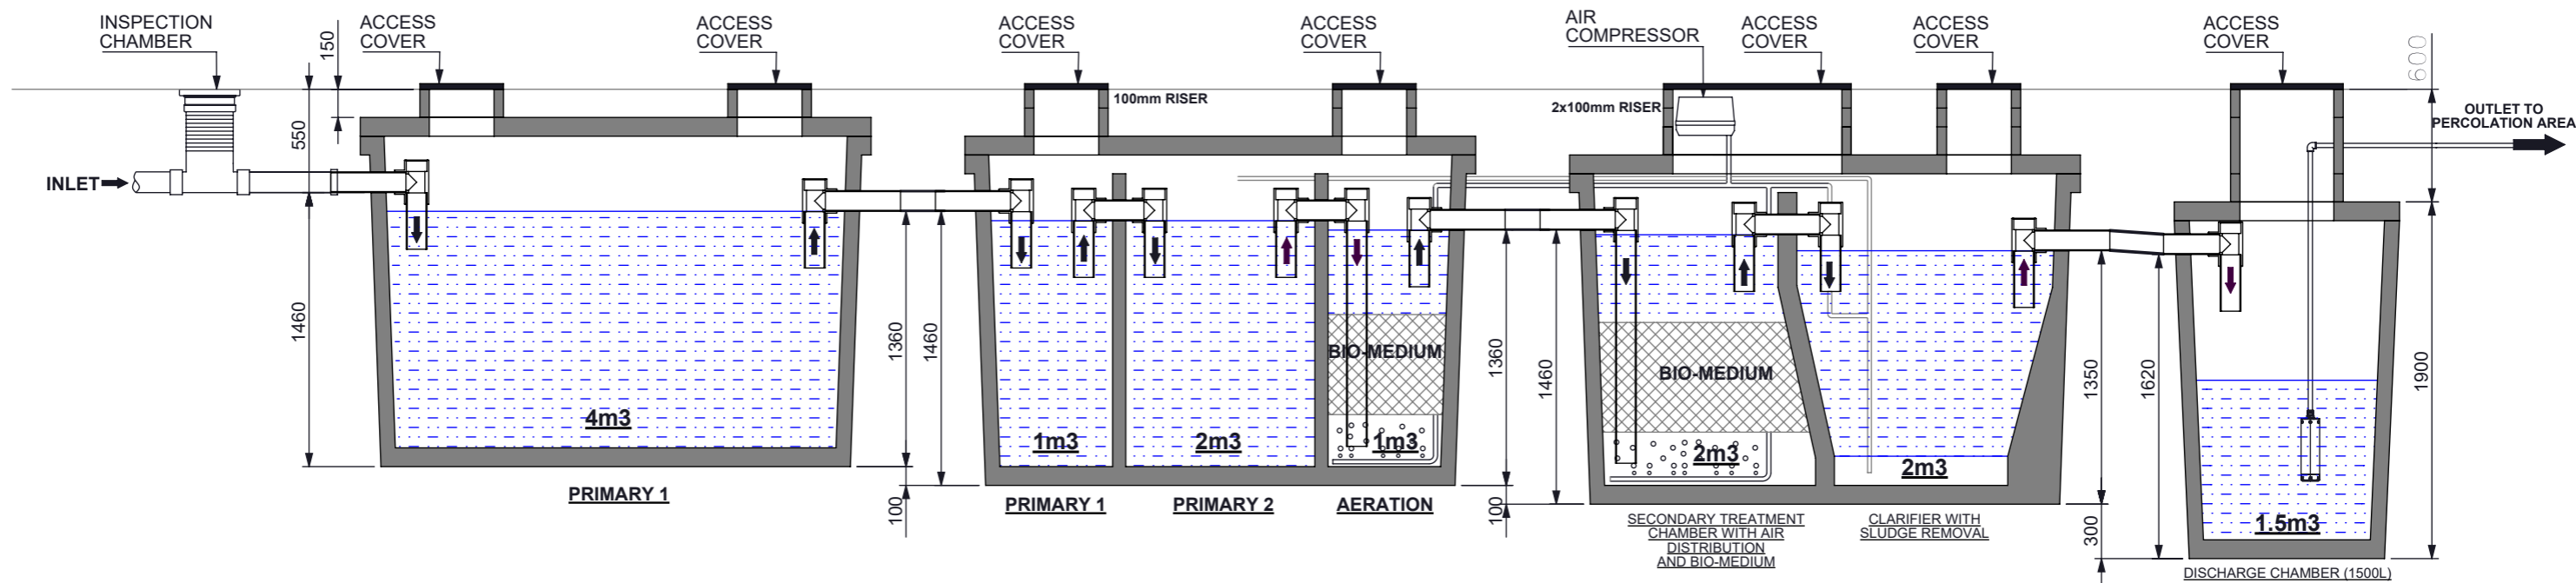

WWTS LAYOUT - OPTION A

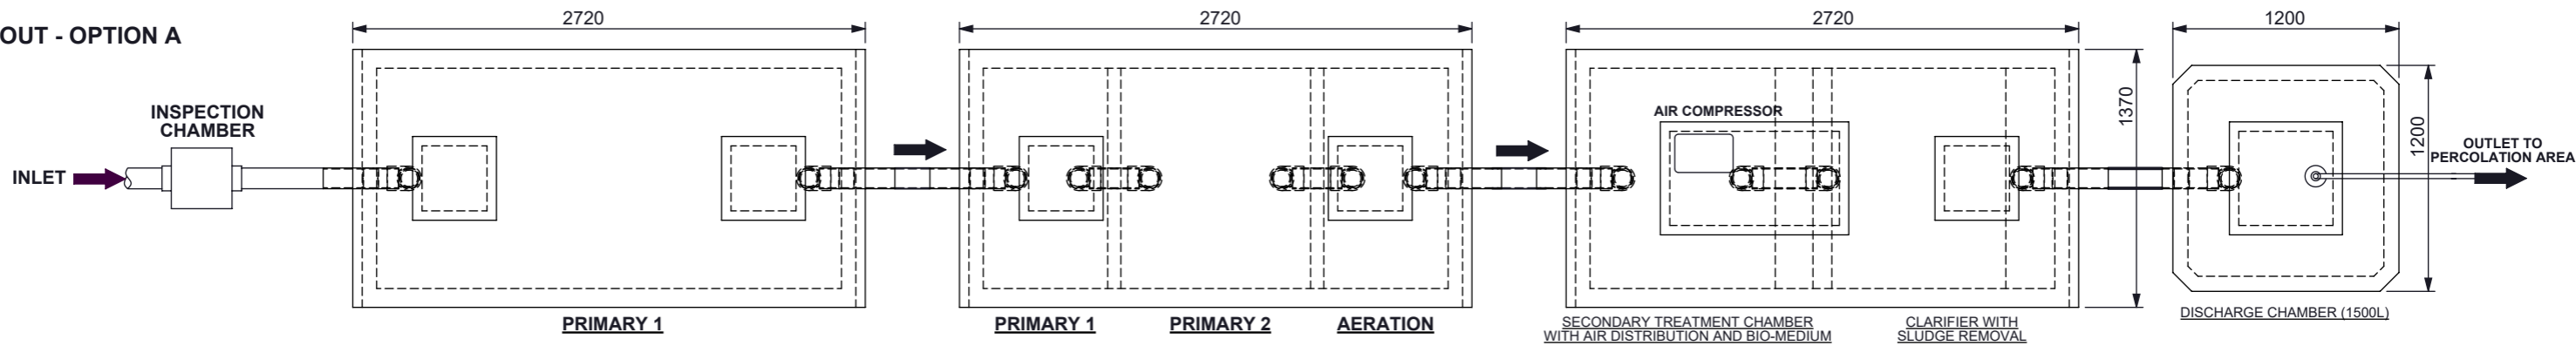

WWTS LAYOUT - OPTION B

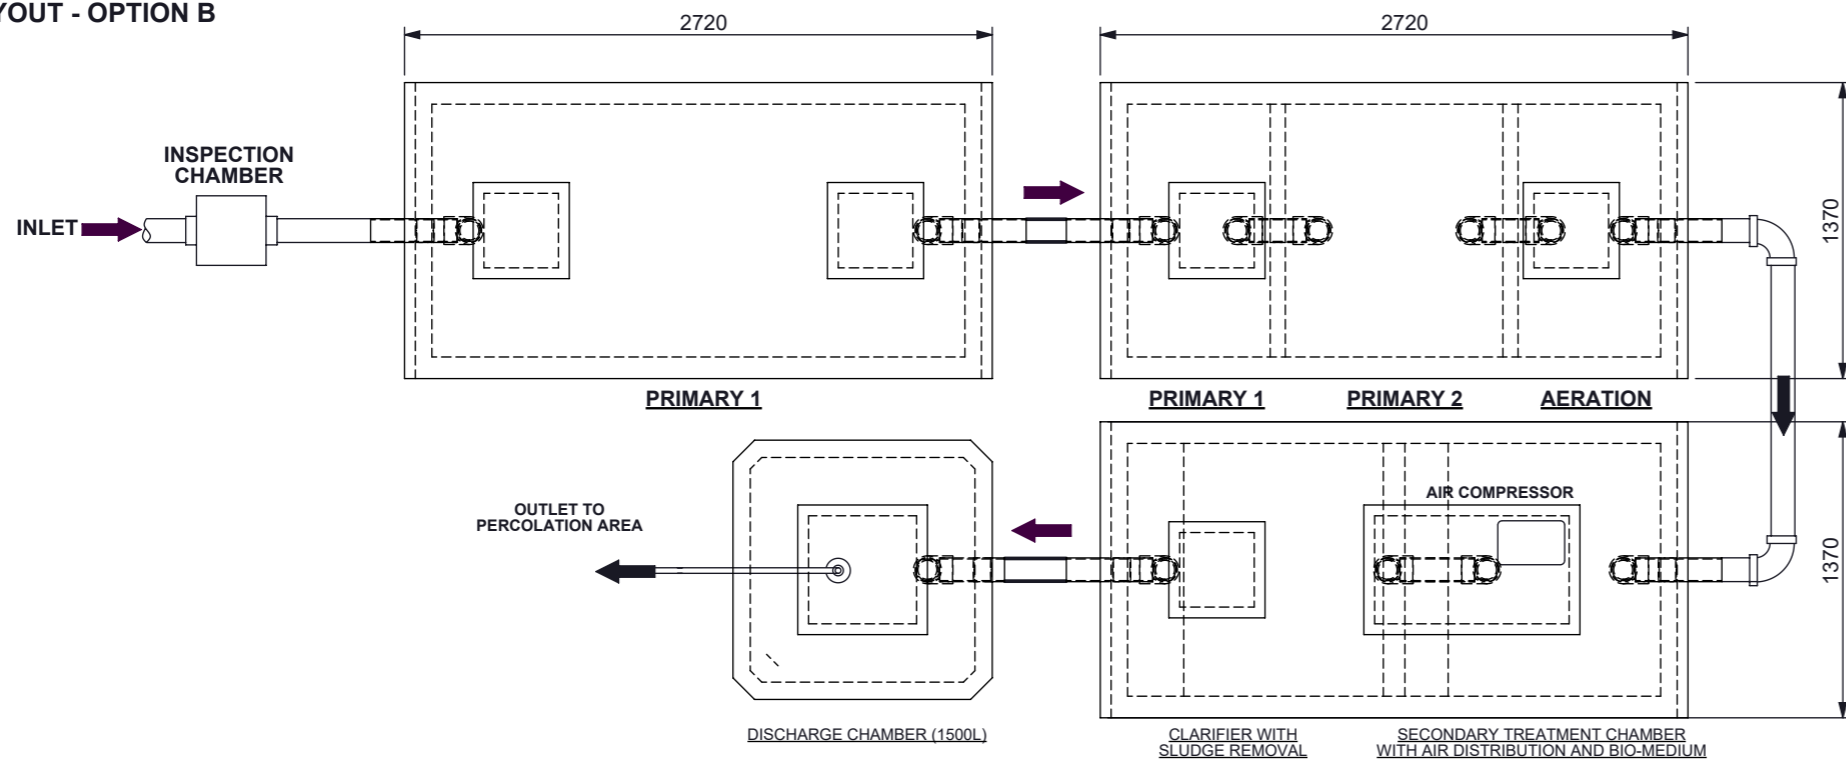

VOLUME: LITRES: 13500 WEIGHT: TANK 1: 5000kg TANK 2: 5500kg TANK 3: 6000kg TANK 4: 1750kg	PROJECT: SR-66 O'Reilly Oakstown	
	TITLE: 16PE SUPER BAF SYSTEM	
	DRAWN: T.Nicinski	CHECKED: D.O'Reilly

O' REILLY OAKSTOWN LTD.
BAF - WASTEWATER TREATMENT SYSTEMS

O'REILLY OAKSTOWN
TRIM, Co.MEATH
Email: info@oreillyoakstown.com
Tel:(046)9431389 Fax:(046)9437054

SCALE:	DWG NO:	REV:	DATE:
N.T.S.	OAKS 201704	SR66	12/2016