




Oakstown 20PE SUPER BAF SYSTEM Sectional Elevation

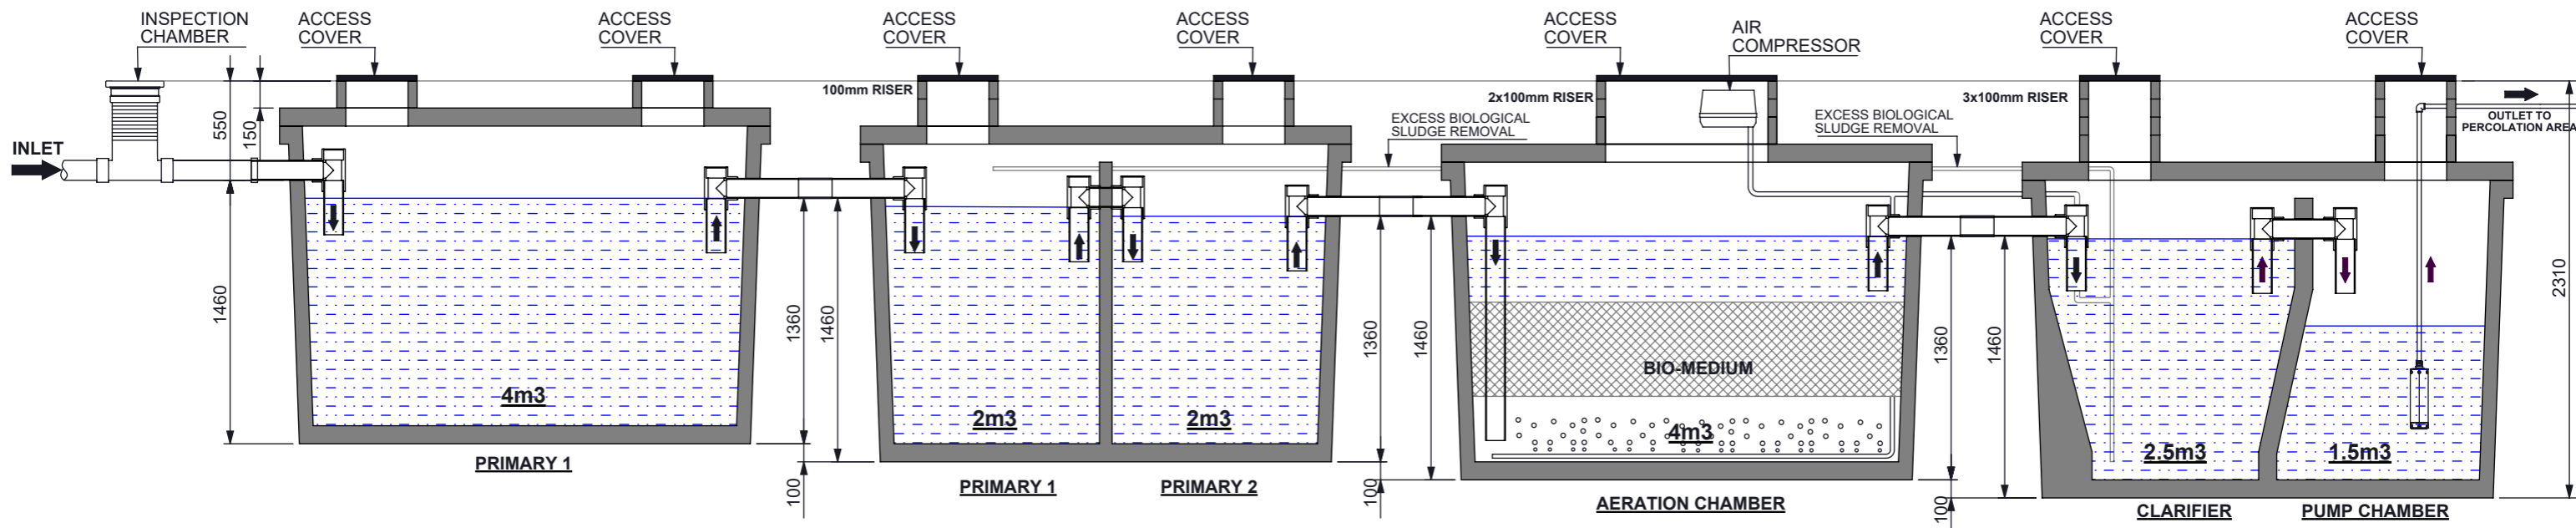

WWTS LAYOUT - OPTION A

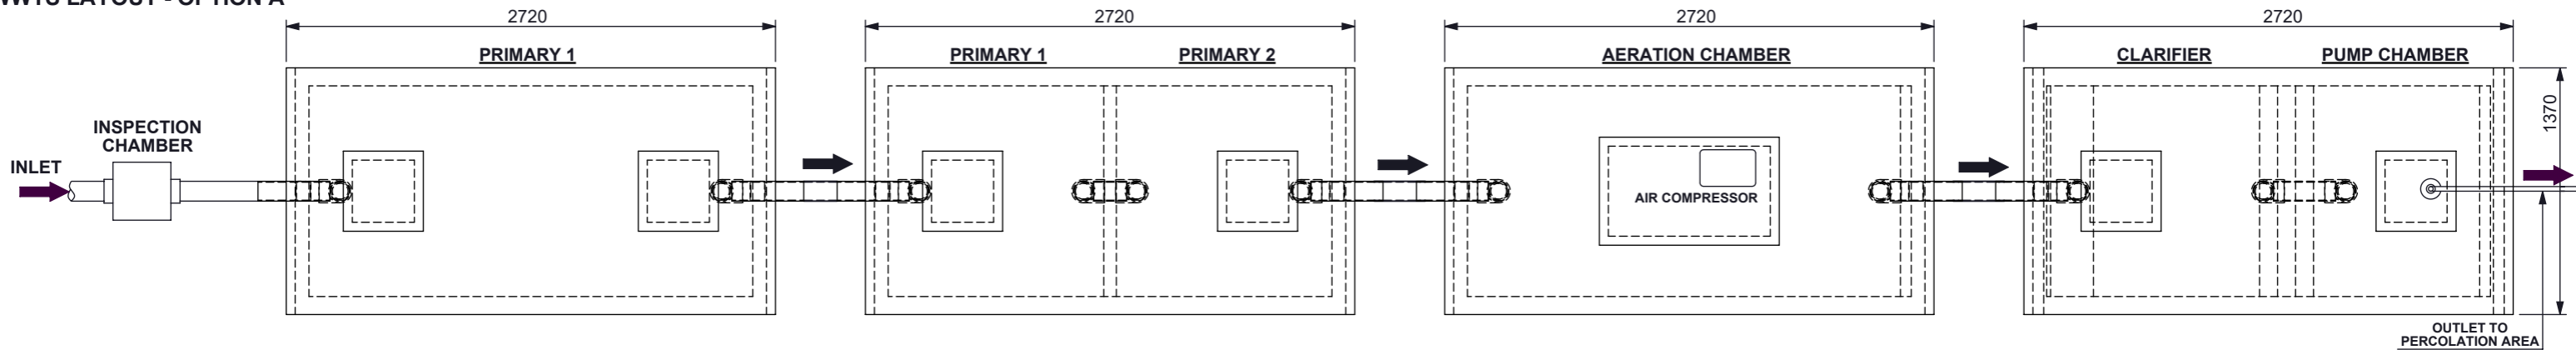

WWTS LAYOUT - OPTION B

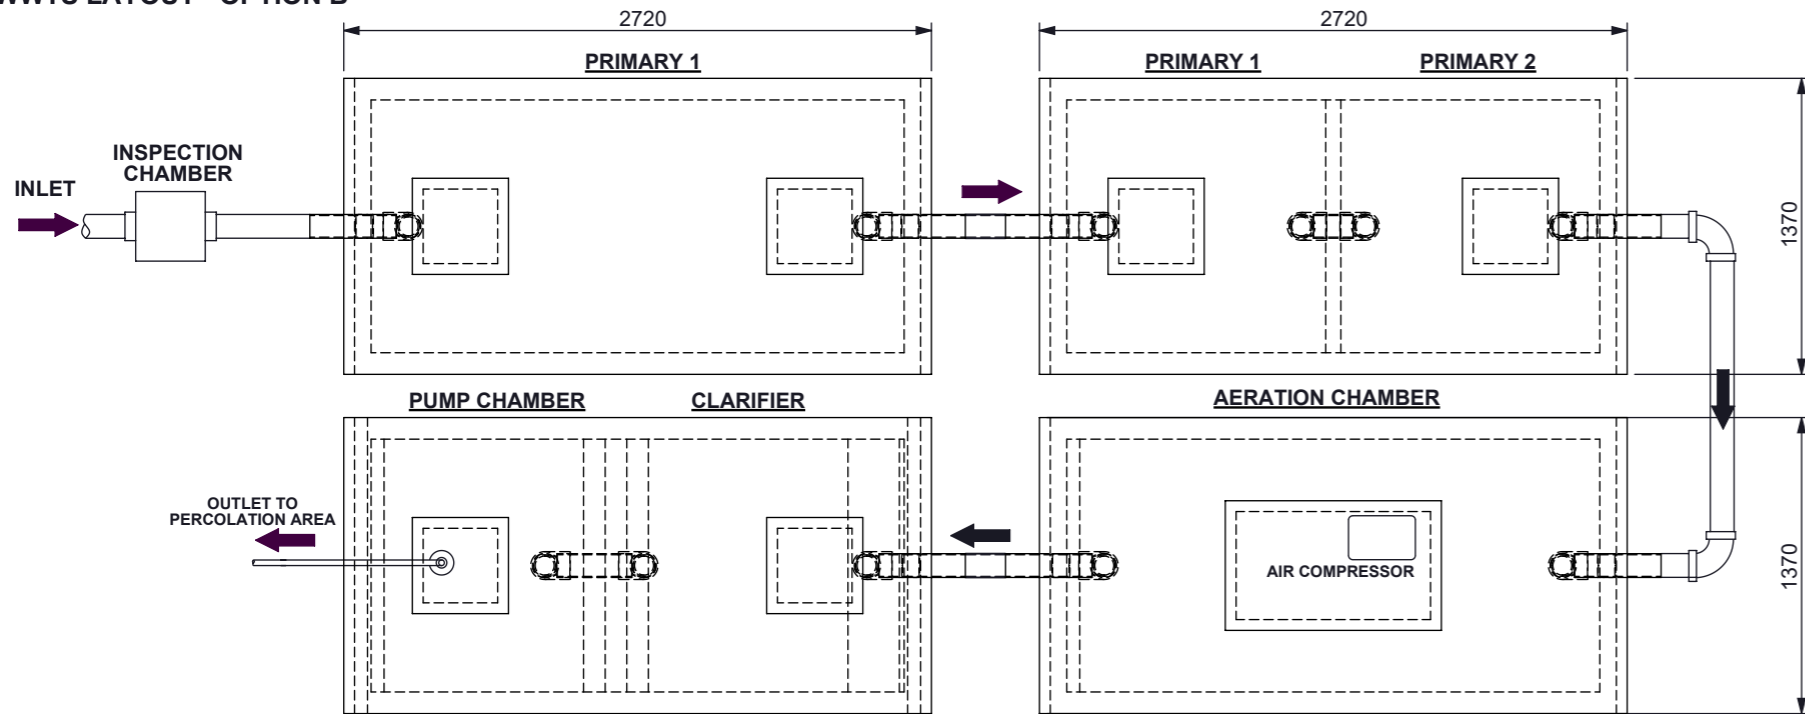

VOLUME: LITRES: 16000 WEIGHT: TANK 1: 5000kg TANK 2: 5500kg TANK 3: 5000kg TANK 4: 6000kg	PROJECT: SR-66 O'Reilly Oakstown	
	TITLE: 20PE SUPER BAF SYSTEM	
	DRAWN: T.Nicinski	CHECKED: D.O'Reilly



O' REILLY OAKSTOWN LTD.
BAF - WASTEWATER TREATMENT SYSTEMS

O'REILLY OAKSTOWN
 TRIM, Co.MEATH
 Email: info@oreillyoakstown.com
 Tel:(046)9431389 Fax:(046)9437054

SCALE:	DWG NO:	REV:	DATE:
N.T.S.	OAKS 201705	SR66	12/2016