




Oakstown 6PE BAF SYSTEM Sectional Elevation

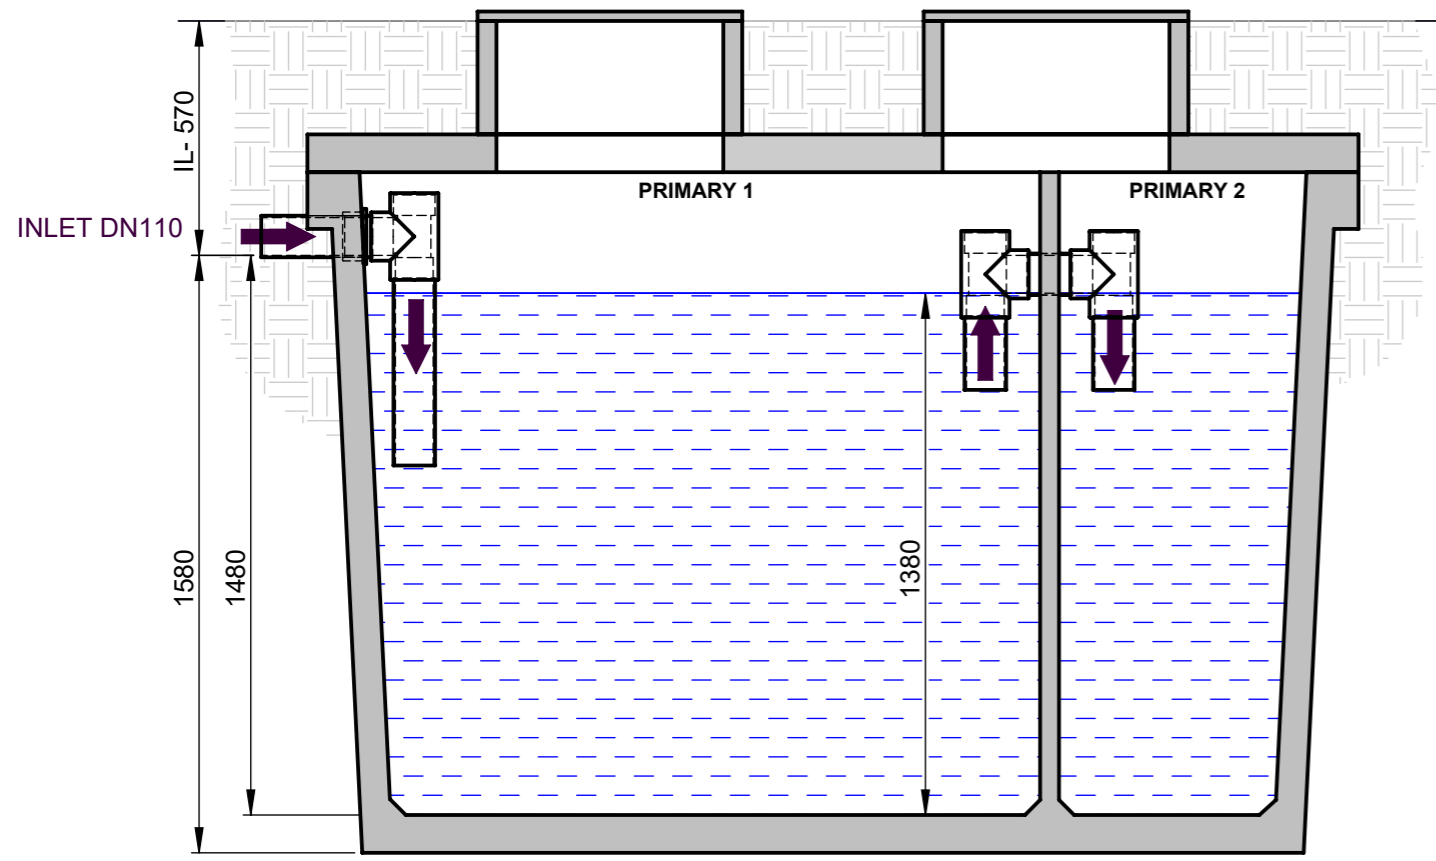

SECTION B-B

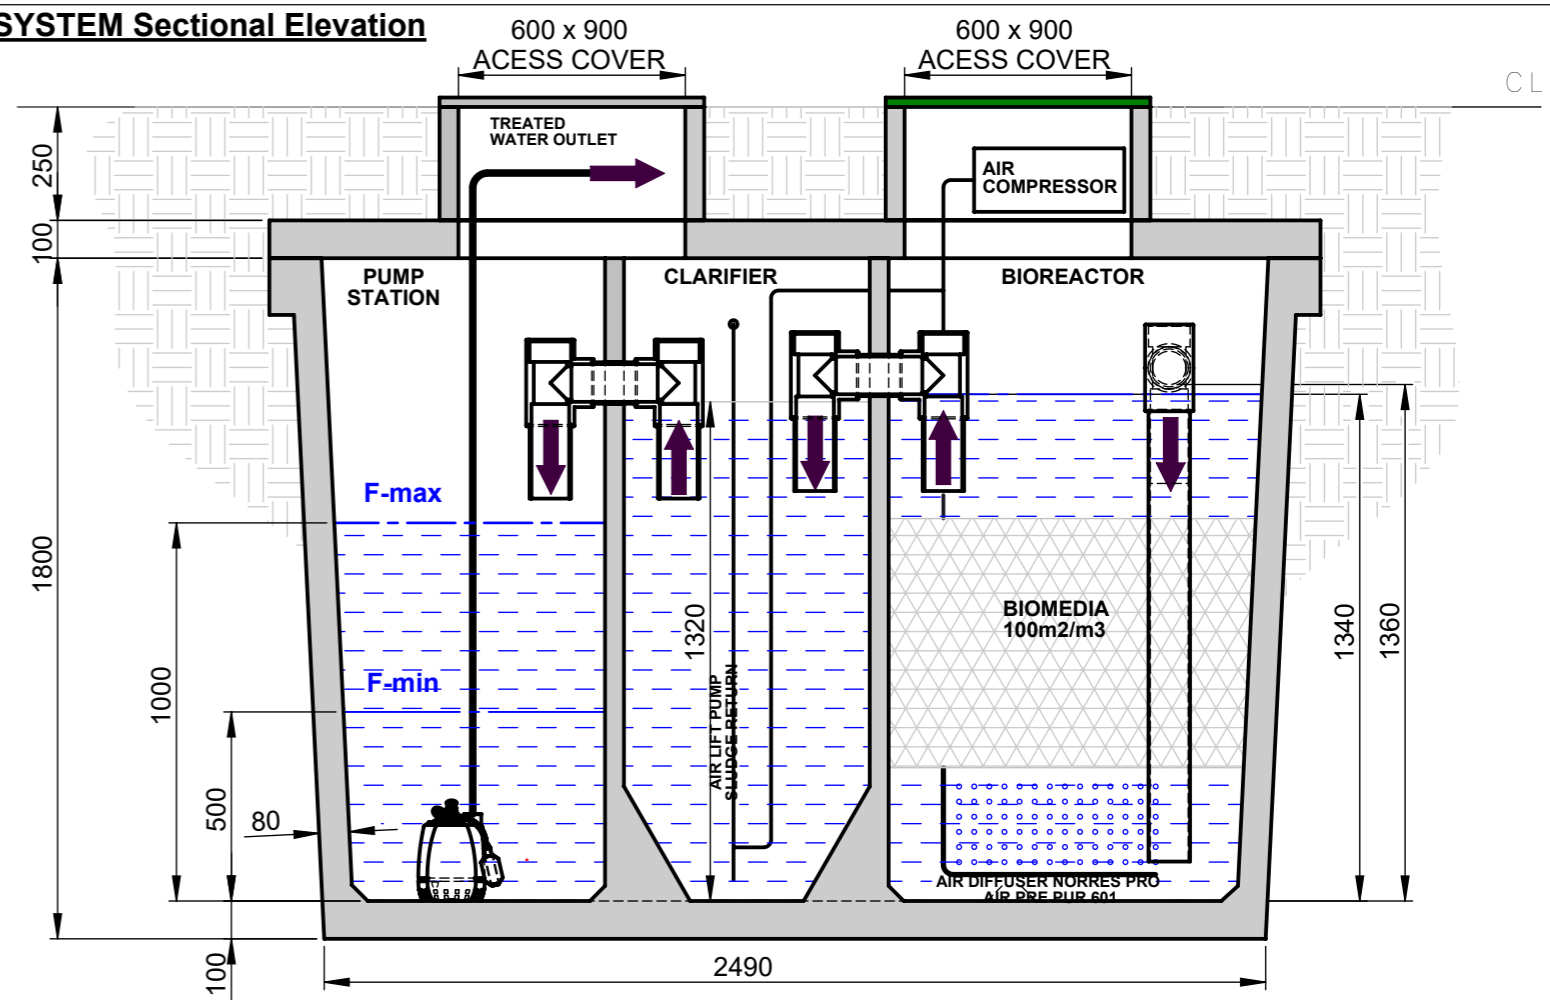

SECTION A-A

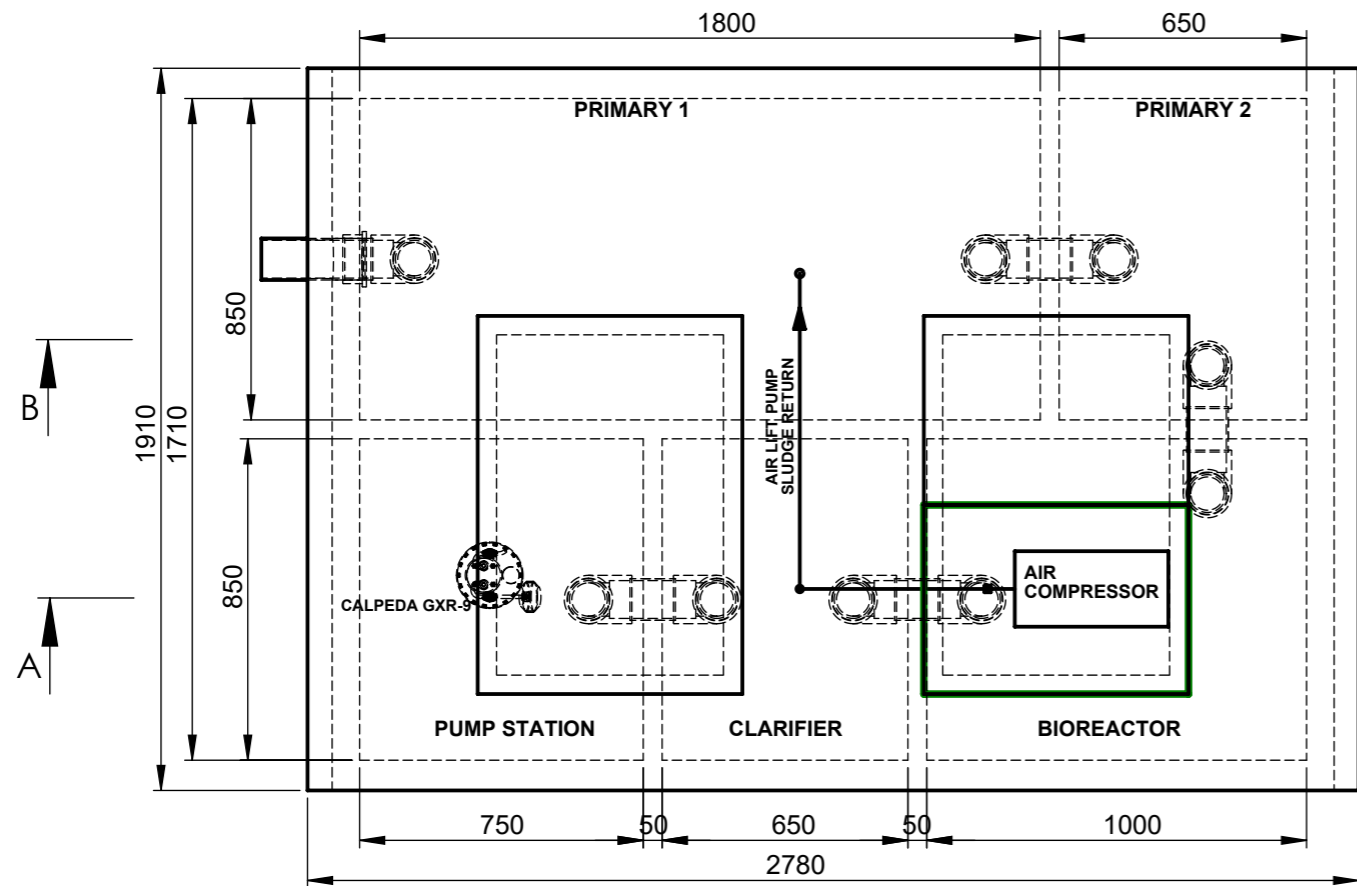

VOLUME:
LITRES: 6730
WEIGHT: TANK 6500kg
LID 1010kg

PROJECT:
SR-66 O'Reilly Oakstown
TITLE:
6 PE BAF SYSTEM

DRAWN:
T.Nicinski
CHECKED:
D.O'Reilly



O' REILLY OAKSTOWN LTD.
BAF - WASTEWATER TREATMENT SYSTEM

O'REILLY OAKSTOWN
concrete
TRIM, Co.MEATH
Email: info@oreillyoakstown.com
Tel:(046)9431389 Fax:(046)9437054

SCALE:	DWG NO:	REV:	DATE:
N.T.S.	OAKS 201701	SR66	12/2016