




# Oakstown 8PE BAF SYSTEM Sectional Elevation

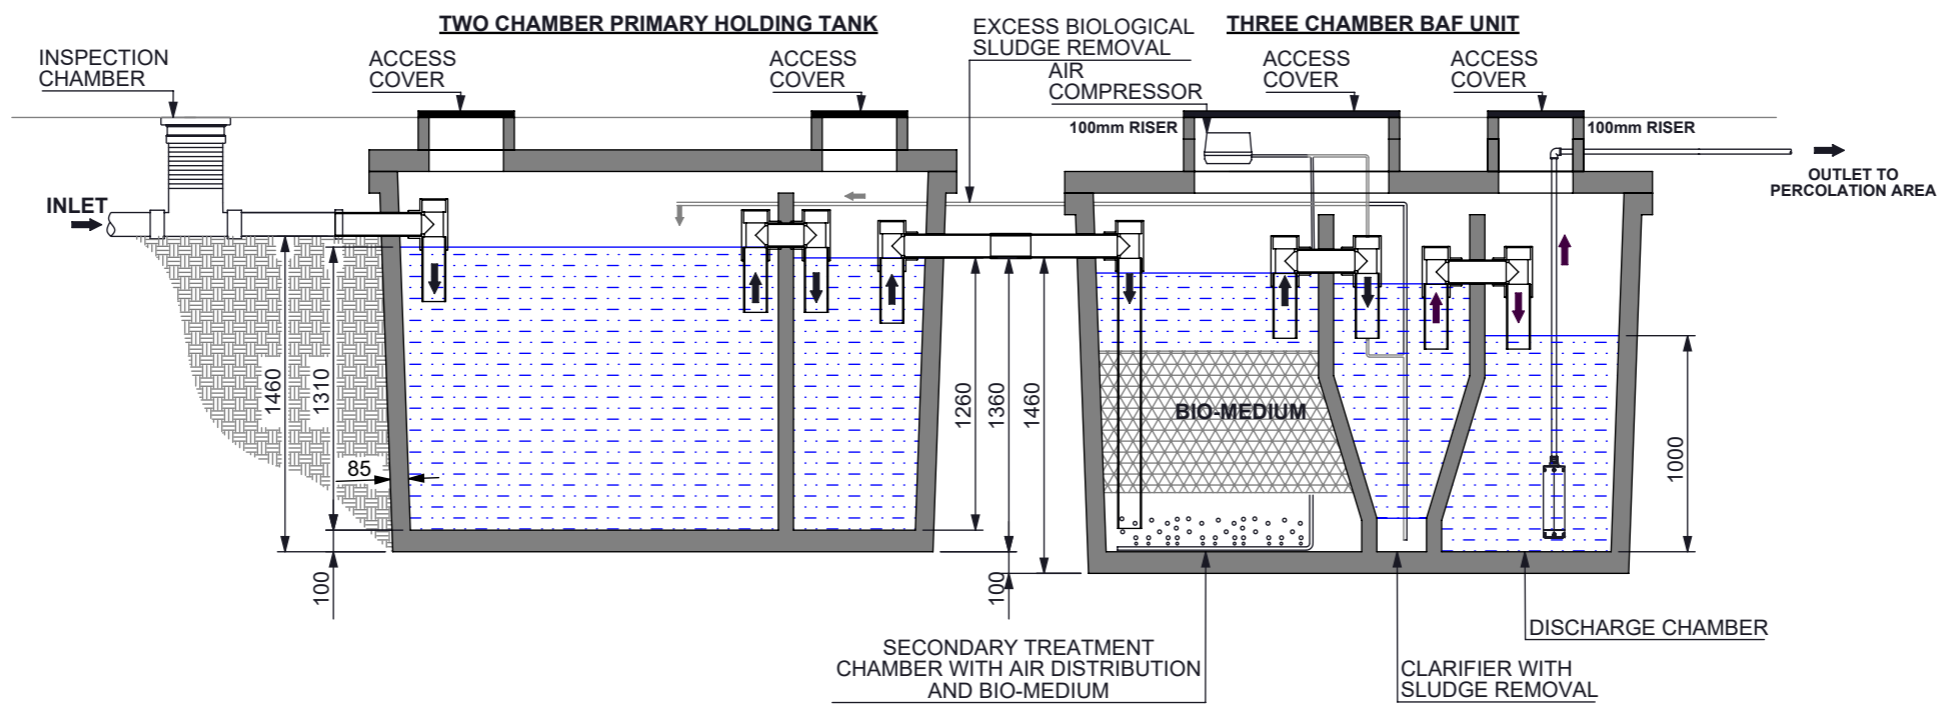

WWTS LAYOUT - OPTION A

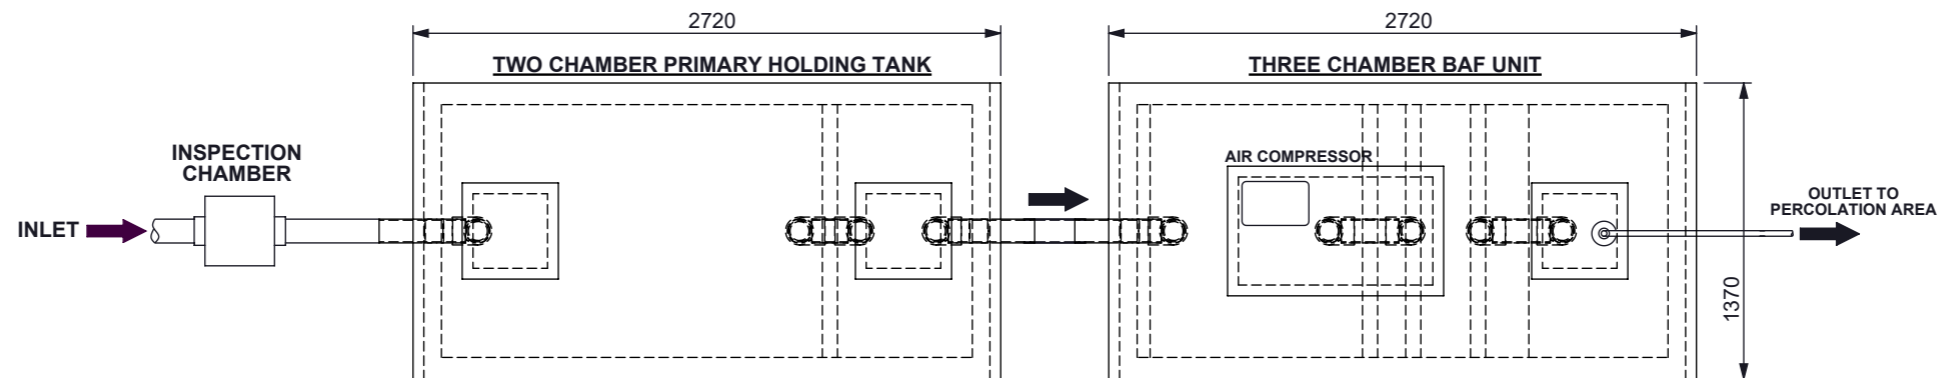

WWTS LAYOUT - OPTION B

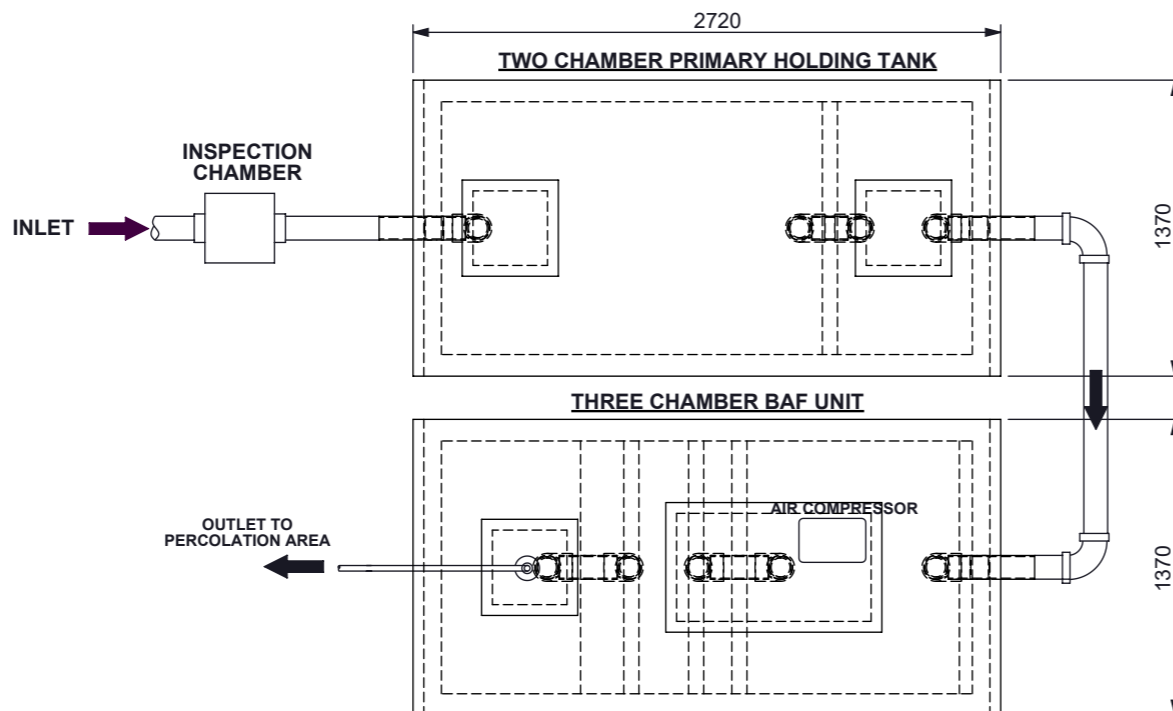

<b>VOLUME:</b>	LITRES: 8000
<b>WEIGHT:</b>	TANK 1: 5500kg TANK 2: 6500kg

<b>PROJECT:</b>	SR-66 O'Reilly Oakstown	
<b>TITLE:</b>	8PE BAF SYSTEM	
<b>DRAWN:</b>	T.Nicinski	<b>CHECKED:</b> D. O'Reilly

**O'REILLY OAKSTOWN LTD.**  
BAF - WASTEWATER TREATMENT SYSTEMS

**O'REILLY OAKSTOWN**  
TRIM, Co.MEATH  
Email: info@oreillyoakstown.com  
Tel:(046)9431389 Fax:(046)9437054

<b>SCALE:</b>	<b>DWG NO:</b>	<b>REV:</b>	<b>DATE:</b>
N.T.S.	OAKS 201702	SR66	12/2016