




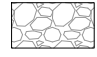

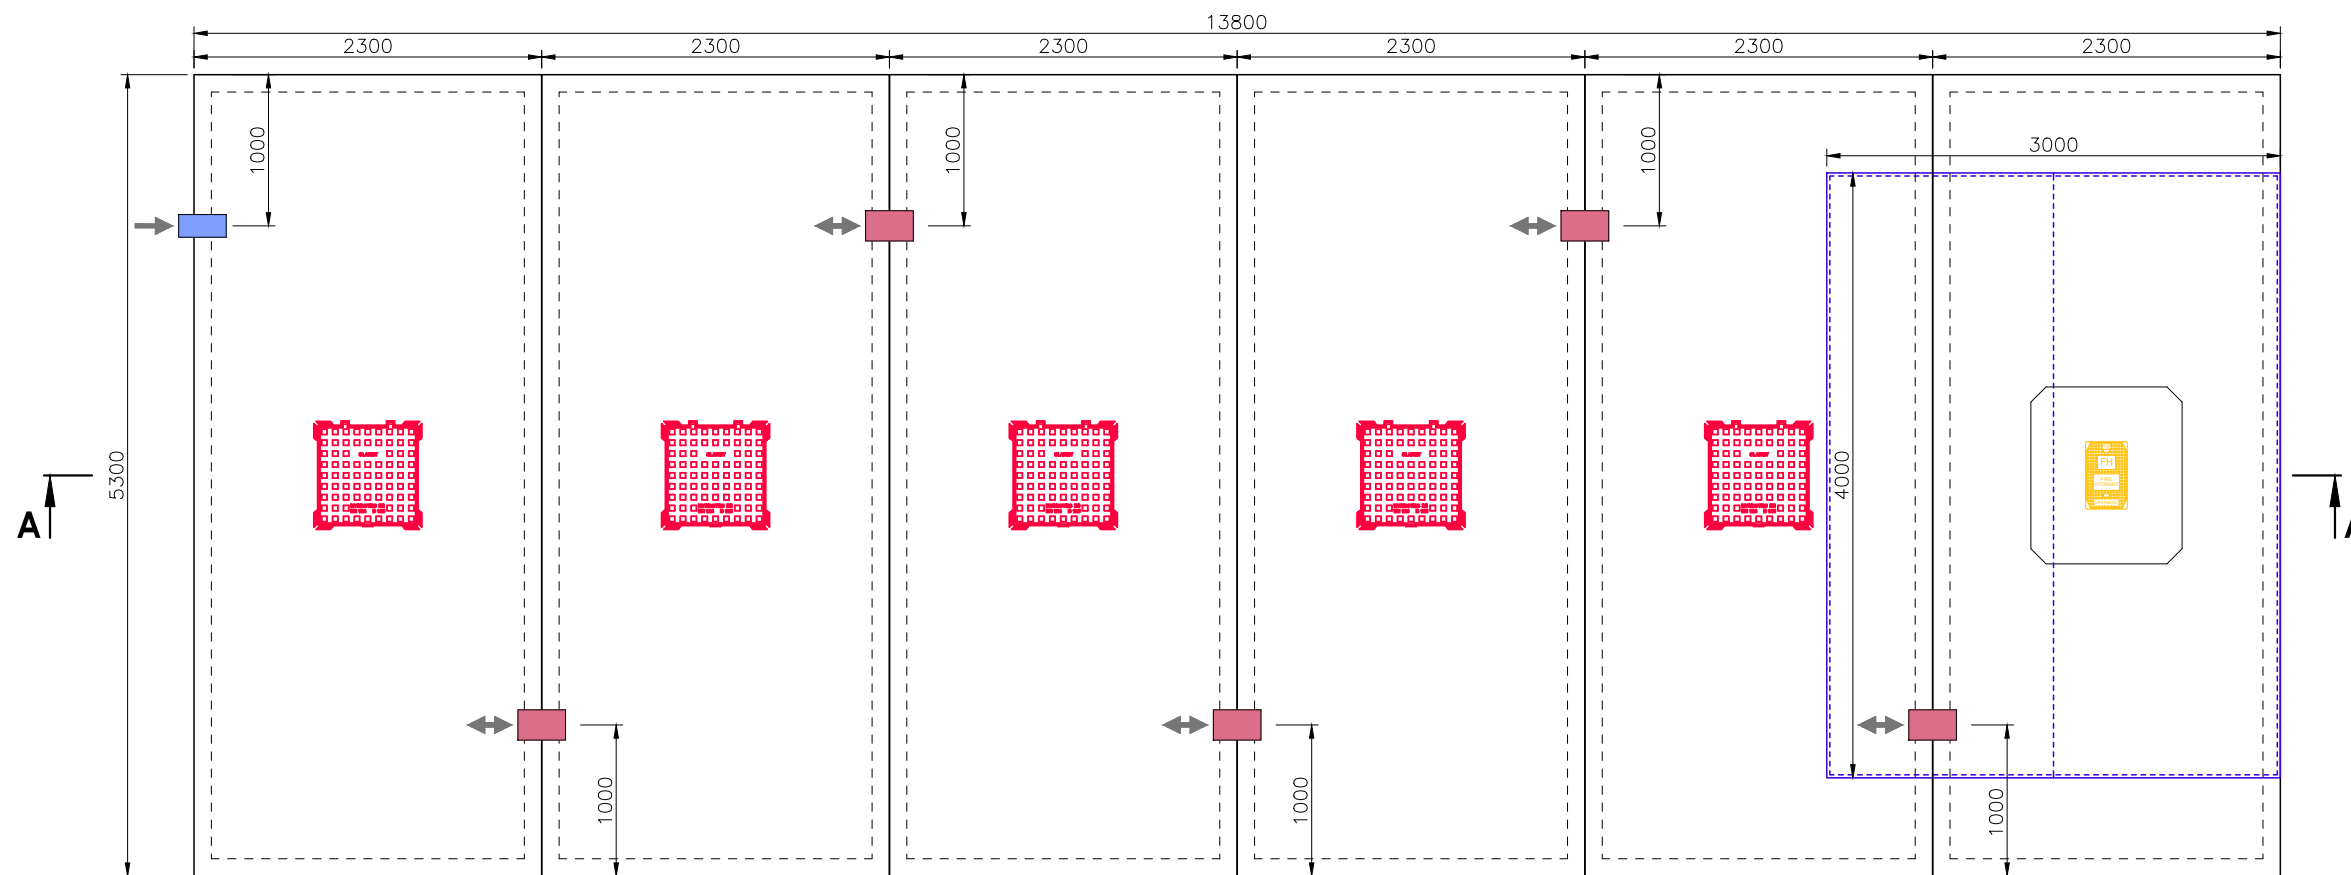


**SECTION A-A**

1:50 @ A3

- LEGEND:**
-  LEE FH COVER  
445X275 - B125
  -  SLANEY COVER  
600X600 - B125
  -  (OPTIONAL SET-UP) FIRE FIGHTING  
PUMPS HOUSING STAINLESS STEEL  
TECH SHED 4x3x2m WITH TWO PUMPS:  
DIESEL AND ELECTRIC
  -  INLET WAVIN PIPE DN150
  -  WAVIN PIPE DN200 WITH HSD WALL SEAL
  -  300mm CLASE 804 BASE  
LAID ON FORMATION LEVEL  
WITH LOAD BEARING MIN. 150kN/m<sup>2</sup>
  -  TBC: ADDITIONAL ANTI-FLOATATION  
SYSTEM IF REQUIRED: 150mm LONG/12mmØ  
DOWEL BARS & C25/30 CONCRETE BALLAST



**LAYOUT PLAN**

1:50 @ A3

STORAGE PROVIDED: 6x1.8m x 10.2m = 110.2m<sup>3</sup>