



SECTION A-A

1:50 @ A3

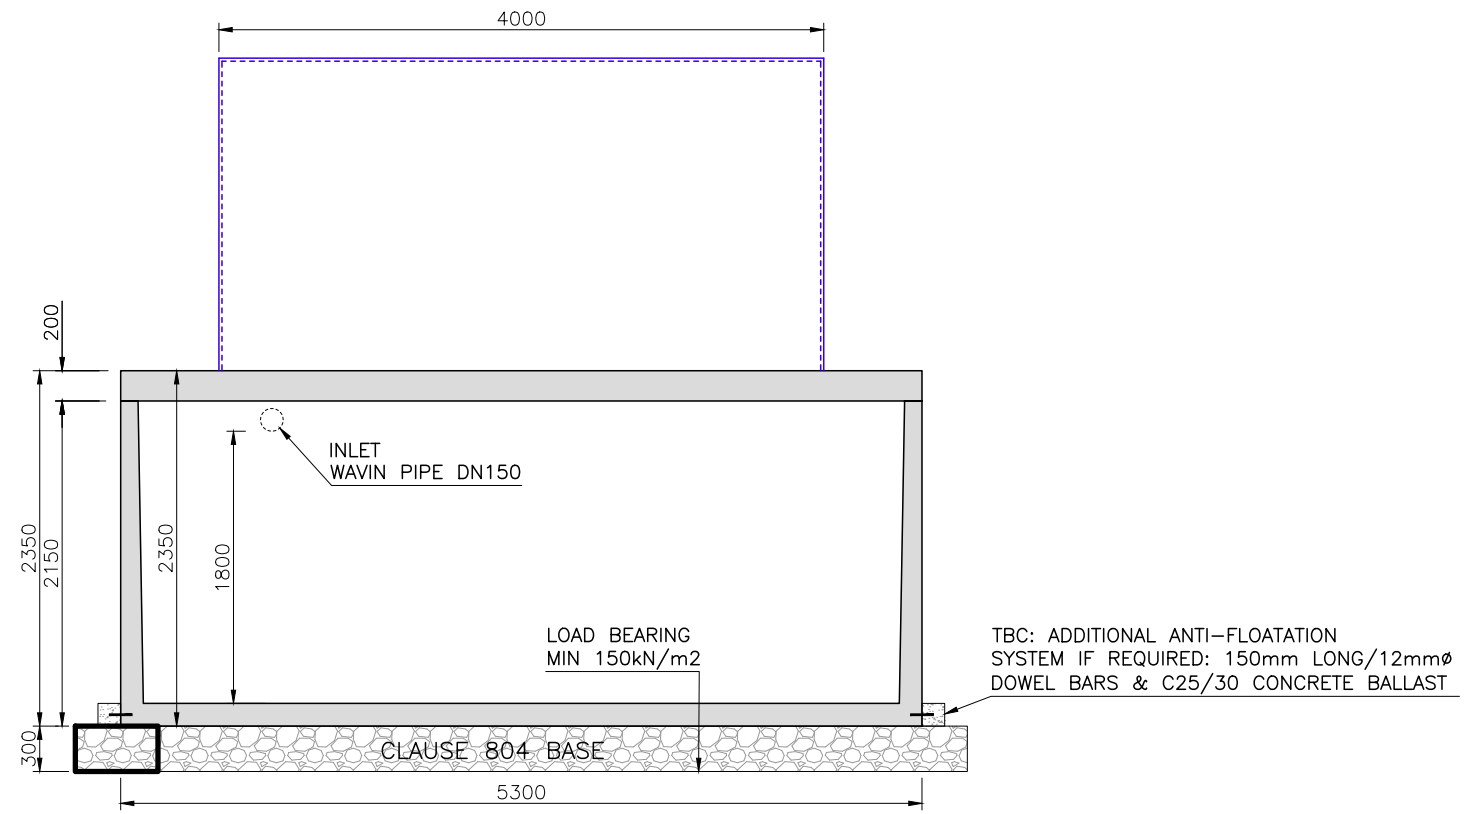


SECTION B-B

1:50 @ A3

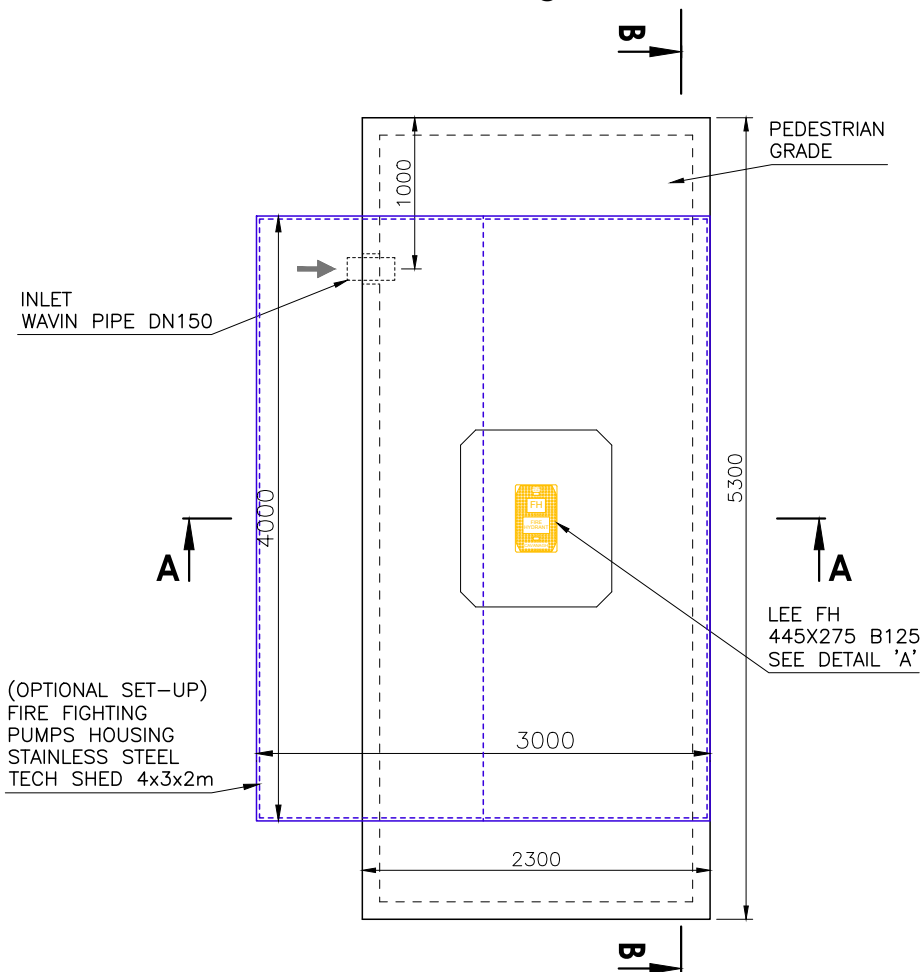


LAYOUT PLAN

1:50 @ A3

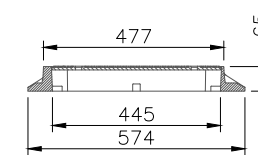

LEE FIRE HYDRANT COVER
CLEAR OPENING: 445X275
CLASS B125

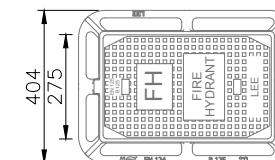

DETAIL 'A'

SCALE 1:20 @ A3

TOTAL VOLUME PROVIDED 1.80m x 10.2m² = 18.4m³