



SECTION A-A

1:50 @ A3

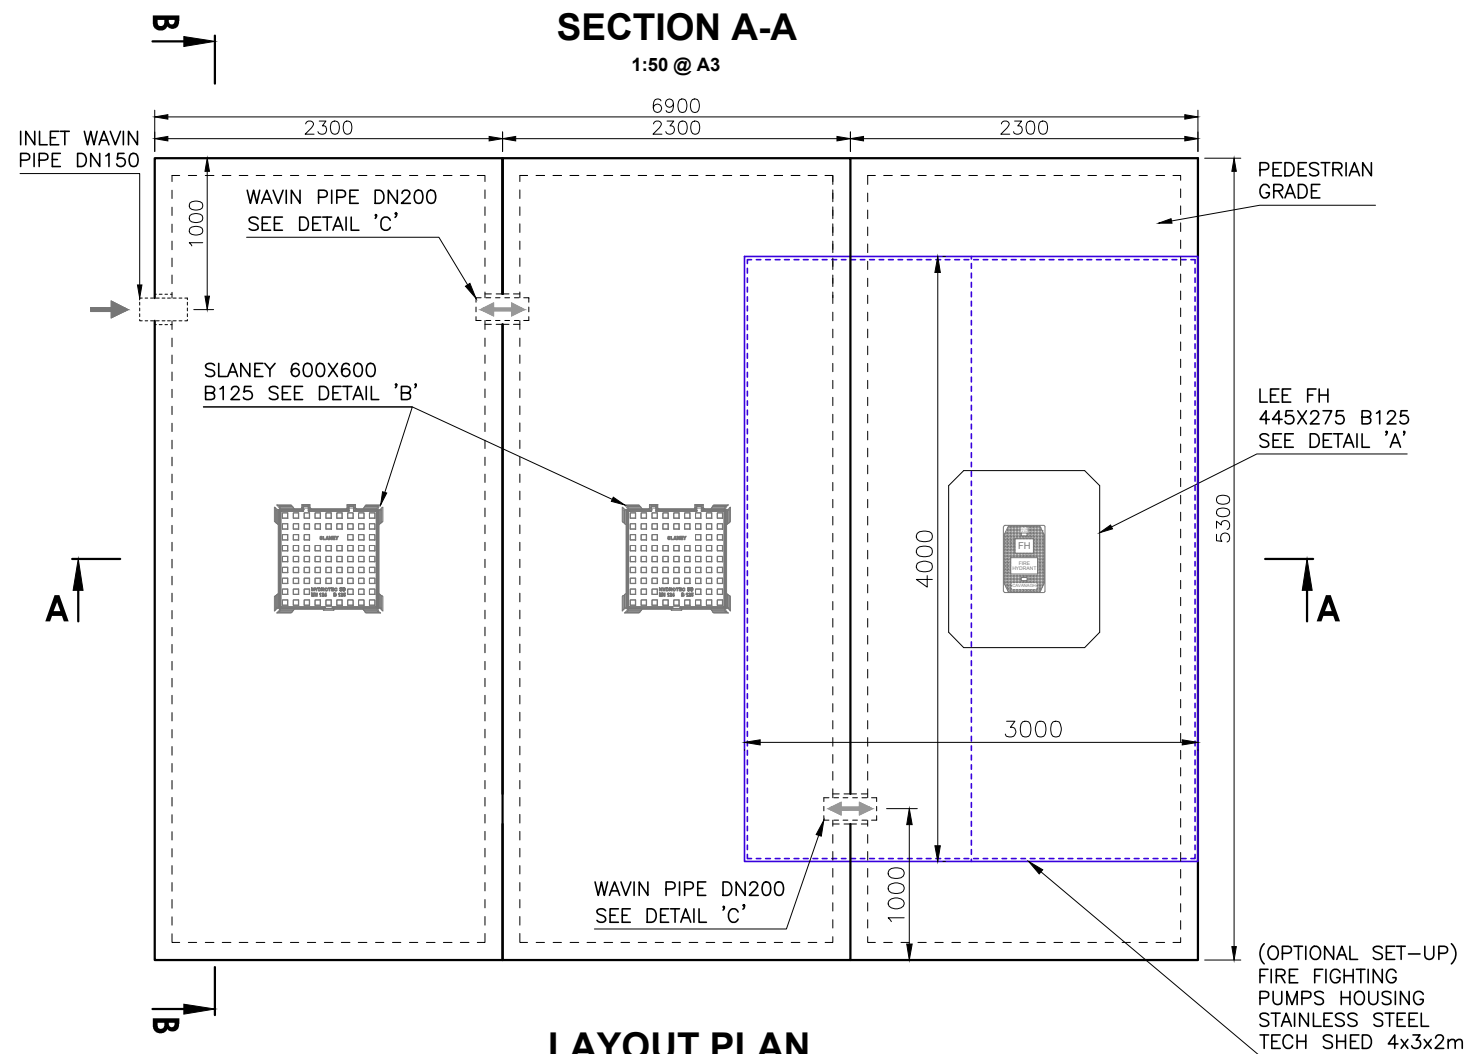


LAYOUT PLAN

1:50 @ A3

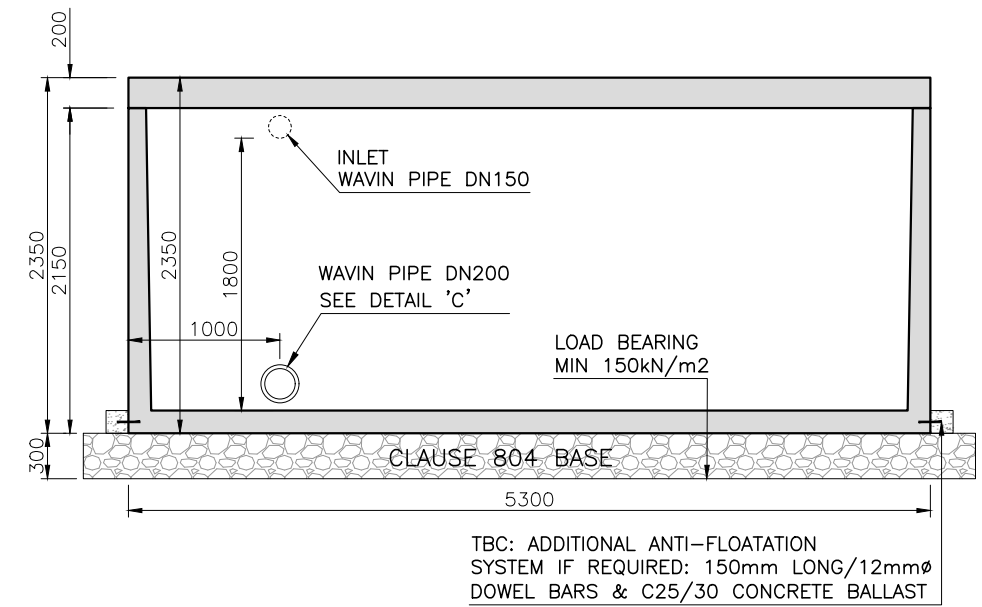


SECTION B-B


1:50 @ A3

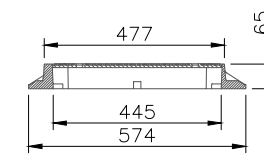

LEE FIRE HYDRANT COVER
CLEAR OPENING: 445X275
CLASS B125

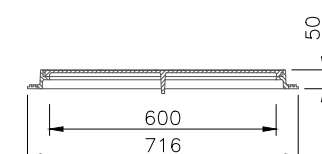


SLANEY COVER
CLEAR OPENING: 600X600
CLASS B125

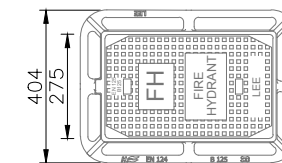


DETAIL 'A'

SCALE 1:20 @ A3

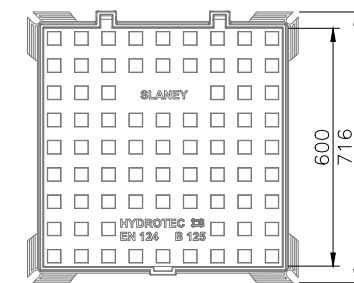

DETAIL 'B'

SCALE 1:20 @ A3

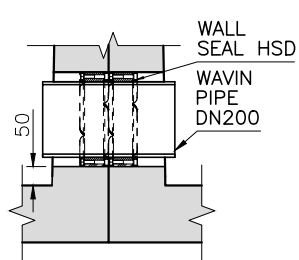

DETAIL 'C'

SCALE 1:20 @ A3

VOLUME WITHIN ONE TANK: 1.80m x 10.2m² = 18.4m³
TOTAL VOLUME PROVIDED: 3 x 18.4m³ = 55.2m³