




5200 LITRE HOLDING TANK

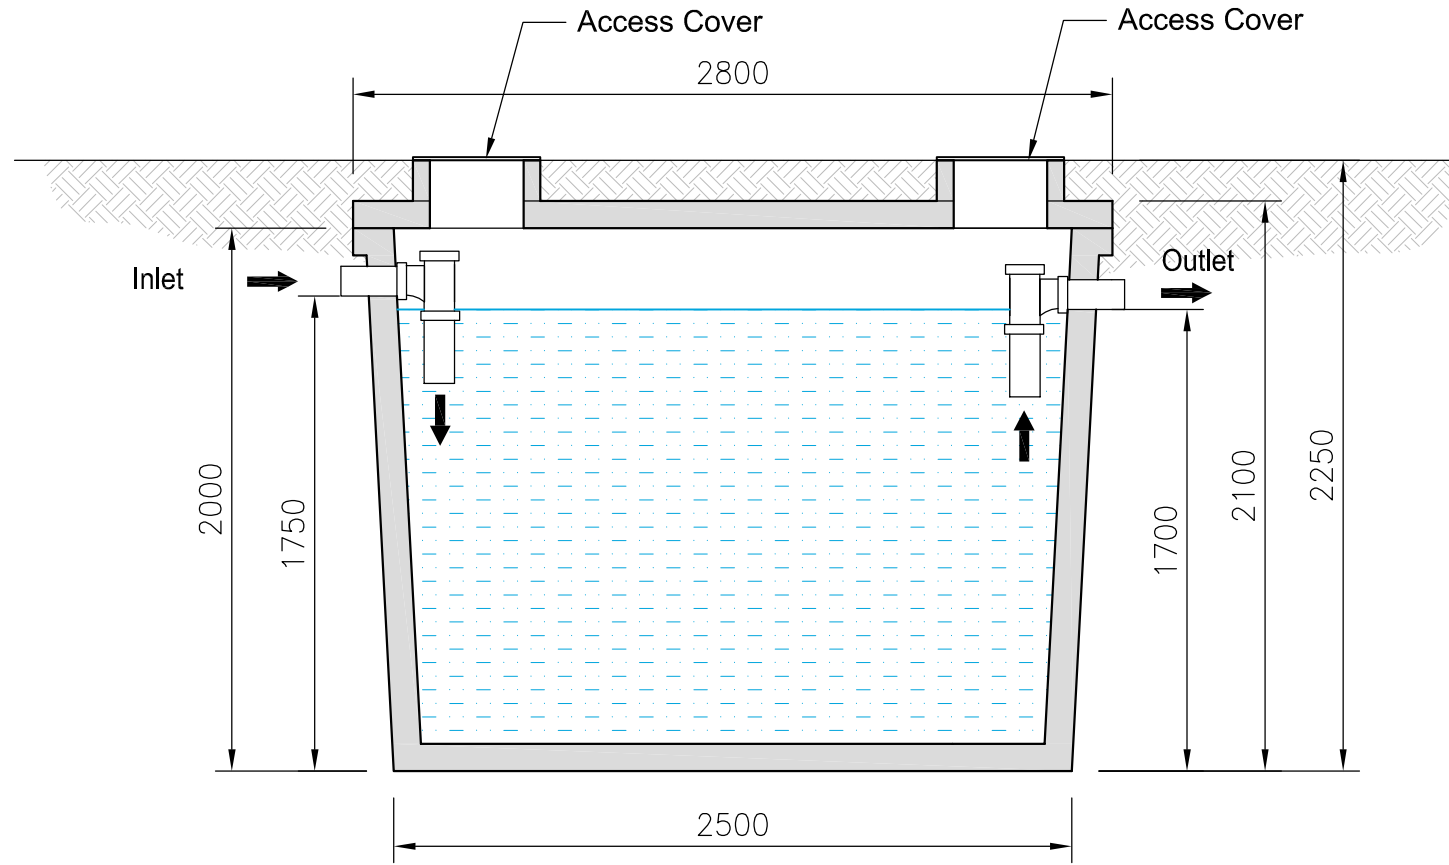

Section A-A

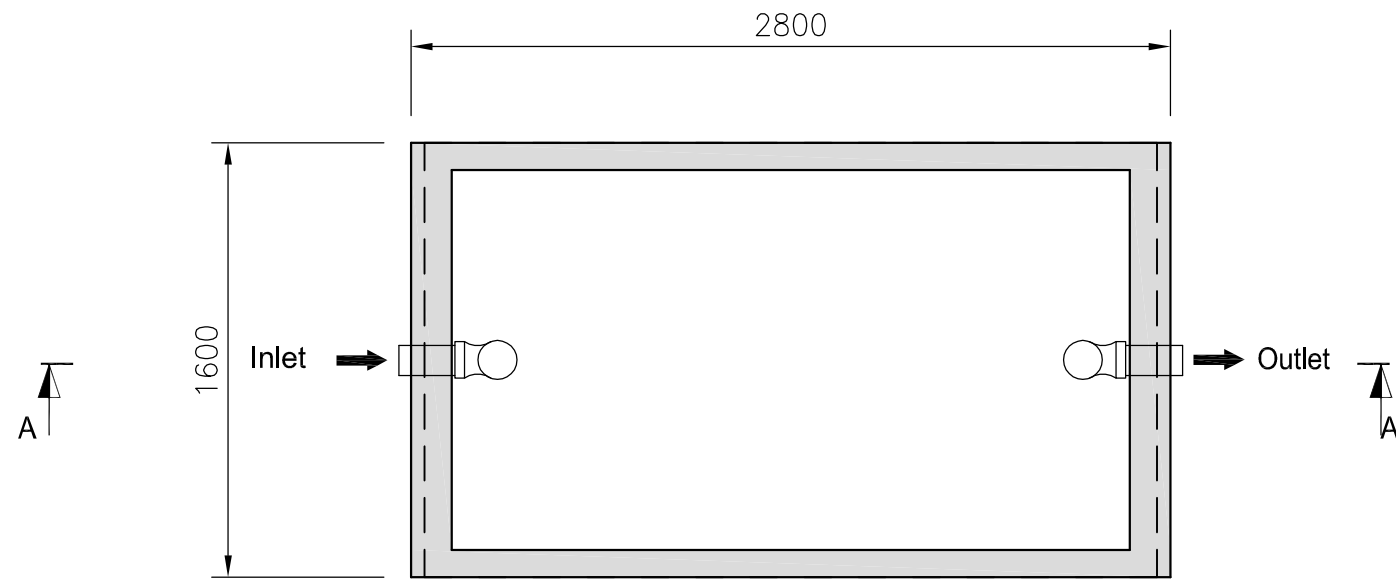

Plan View

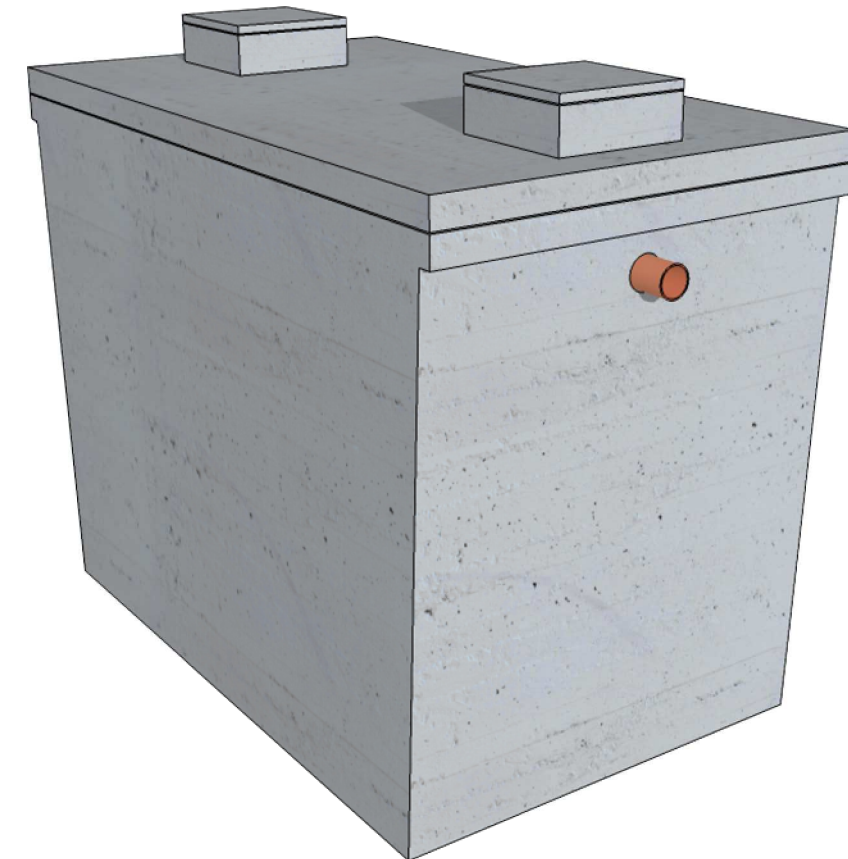

NOTE:

Measurements can vary by up to 20mm due to the use of different tank moulds

VOLUME:
LITRES: 5200
GALLONS: 1144
HEIGHT: 2100
WEIGHT: 6500kg

PROJECT:	
TITLE: 5200 LITRE HOLDING TANK	
DRAWN:	CHECKED:



O' REILLY OAKSTOWN ENVIRONMENTAL LTD.
 BAF - WASTEWATER TREATMENT SYSTEMS



O'REILLY OAKSTOWN
 TRIM, Co. MEATH
 Email: info@oreillyoakstown.com
 Tel:(046)9431389 Fax:(046)9437054



SCALE:	DWG NO:	REV:	DATE:
N.T.S.	OAKS 119	2	28-04-2015