




20,000 LITRE HOLDING TANK

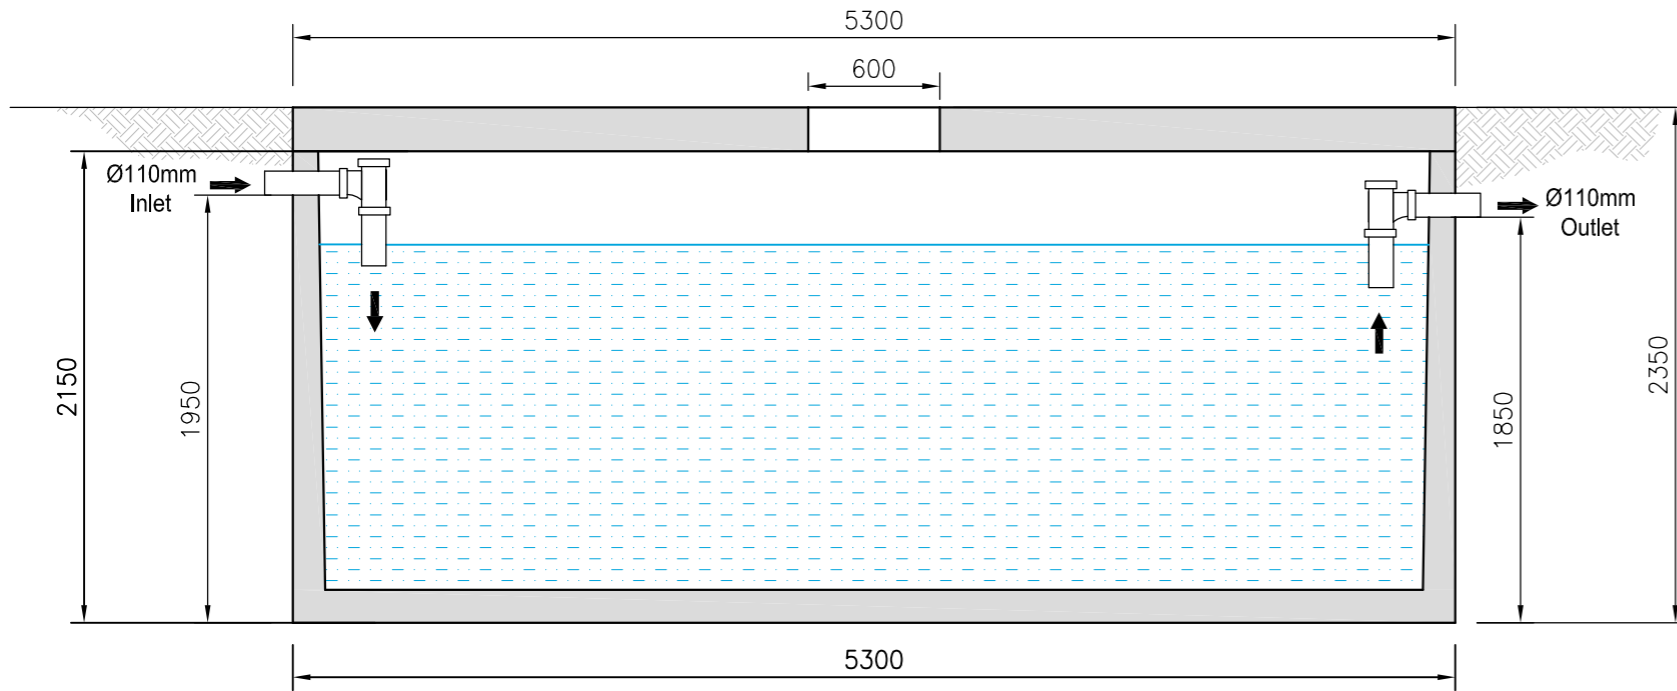

Section A-A

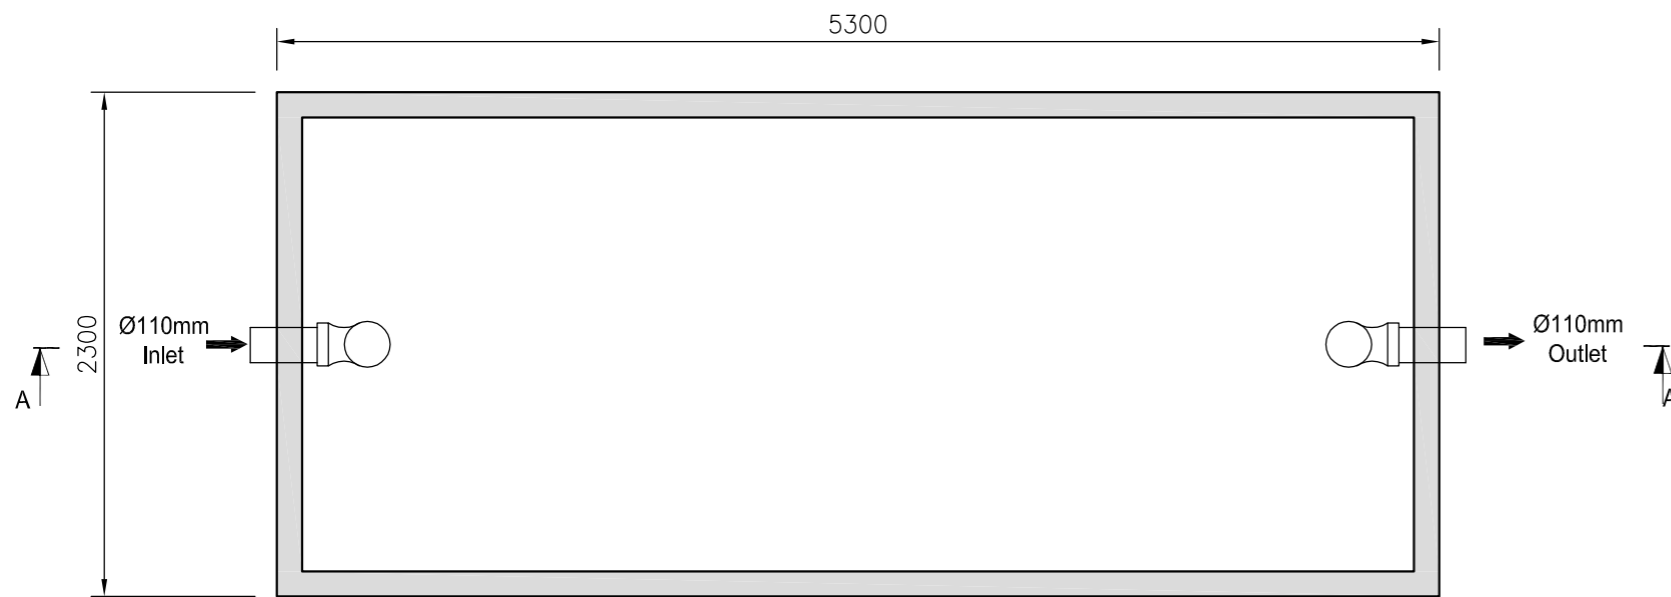

Plan View

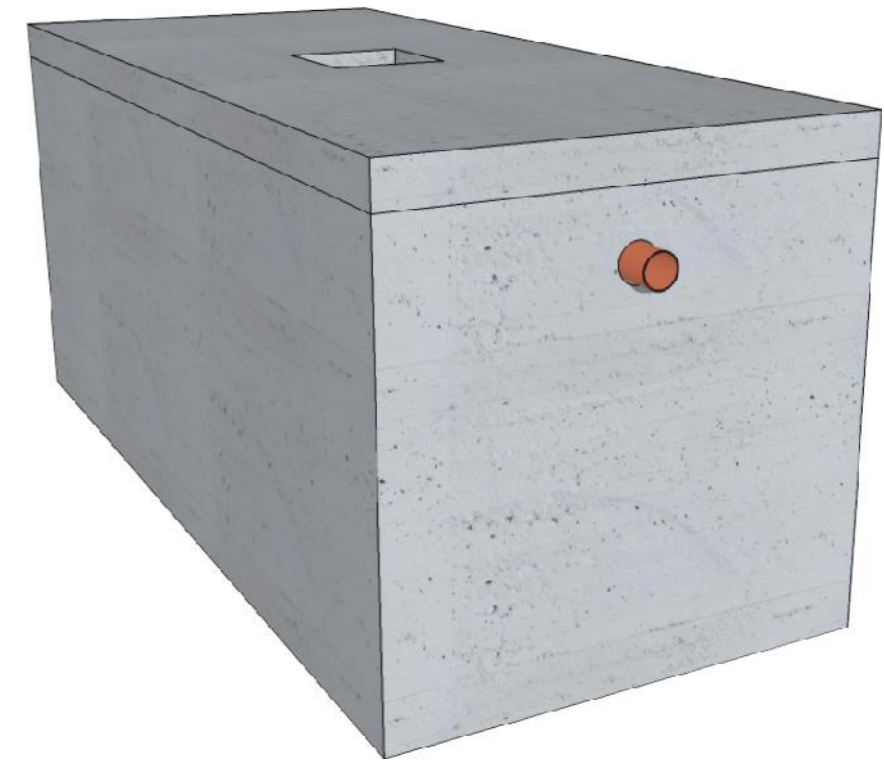

NOTE:

ACCESS OPES IN COVER SLAB CAST TO CUSTOMER SPECIFICATION

VOLUME:
LITRES: 20000
GALLONS: 4400
HEIGHT: 2350
WEIGHT: 17,000kg

PROJECT:

TITLE:

20,000 LITRE HOLDING TANK

DRAWN:

CHECKED:



O'REILLY OAKSTOWN ENVIRONMENTAL LTD.
 BAF - WASTEWATER TREATMENT SYSTEMS



O'REILLY OAKSTOWN

TRIM, Co.MEATH
 Email: info@oreillyoakstown.com
 Tel:(046)9431389 Fax:(046)9437054



SCALE:	DWG NO:	REV:	DATE:
N.T.S.	OAKS 107	0	02/12/2015