



4000L RAINWATER HARVESTING SYSTEM (Ø110mm Inlet) - GEP FILTER

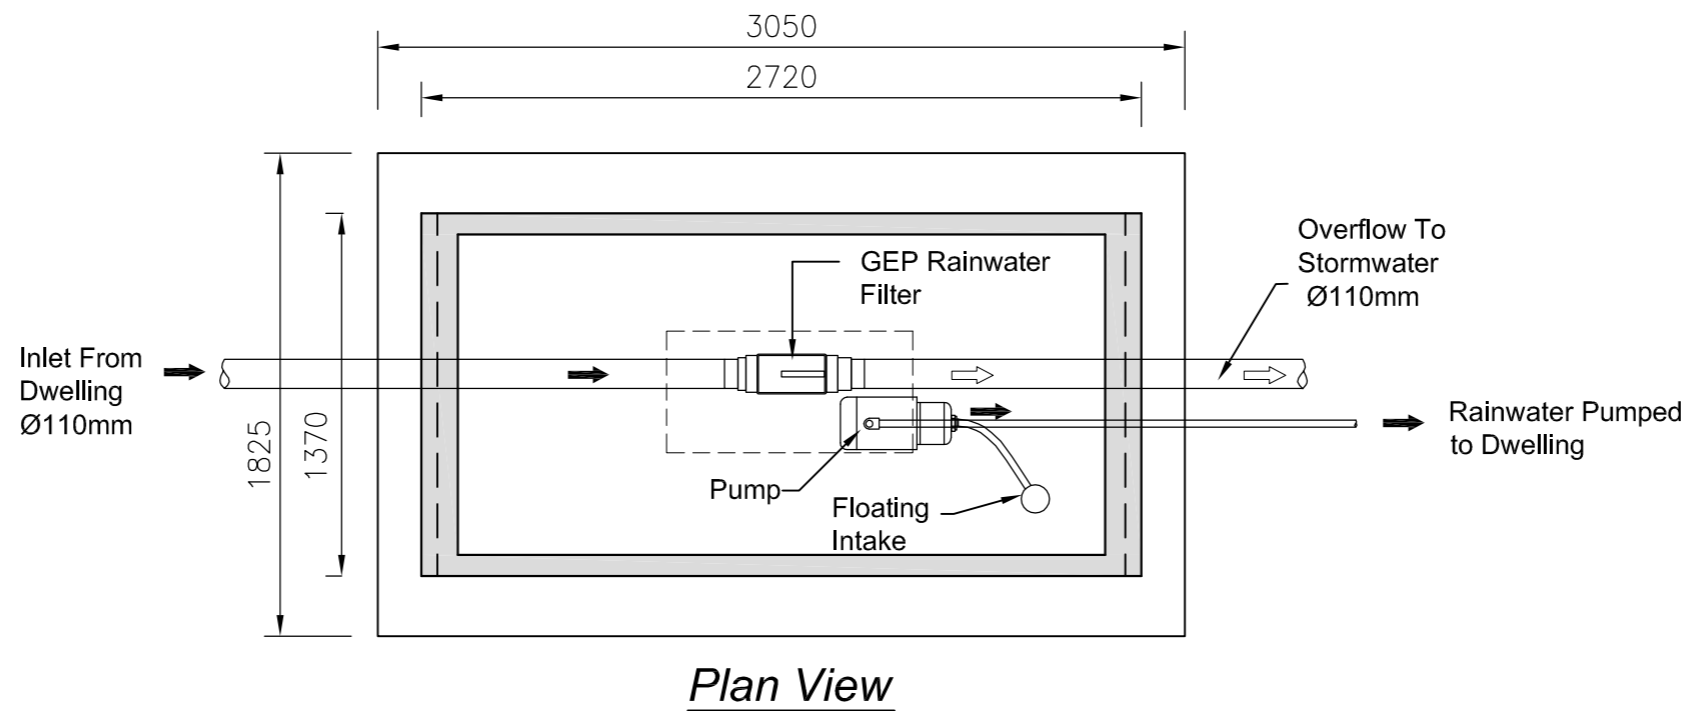

VOLUME:
LITRES: 4000
GALLONS: 880
HEIGHT: 1860
WEIGHT: 4500kg

PROJECT:
 TITLE:
 4000L RAINWATER HARVESTING SYSTEM (Ø110mm Inlet)
 DRAWN: CHECKED:

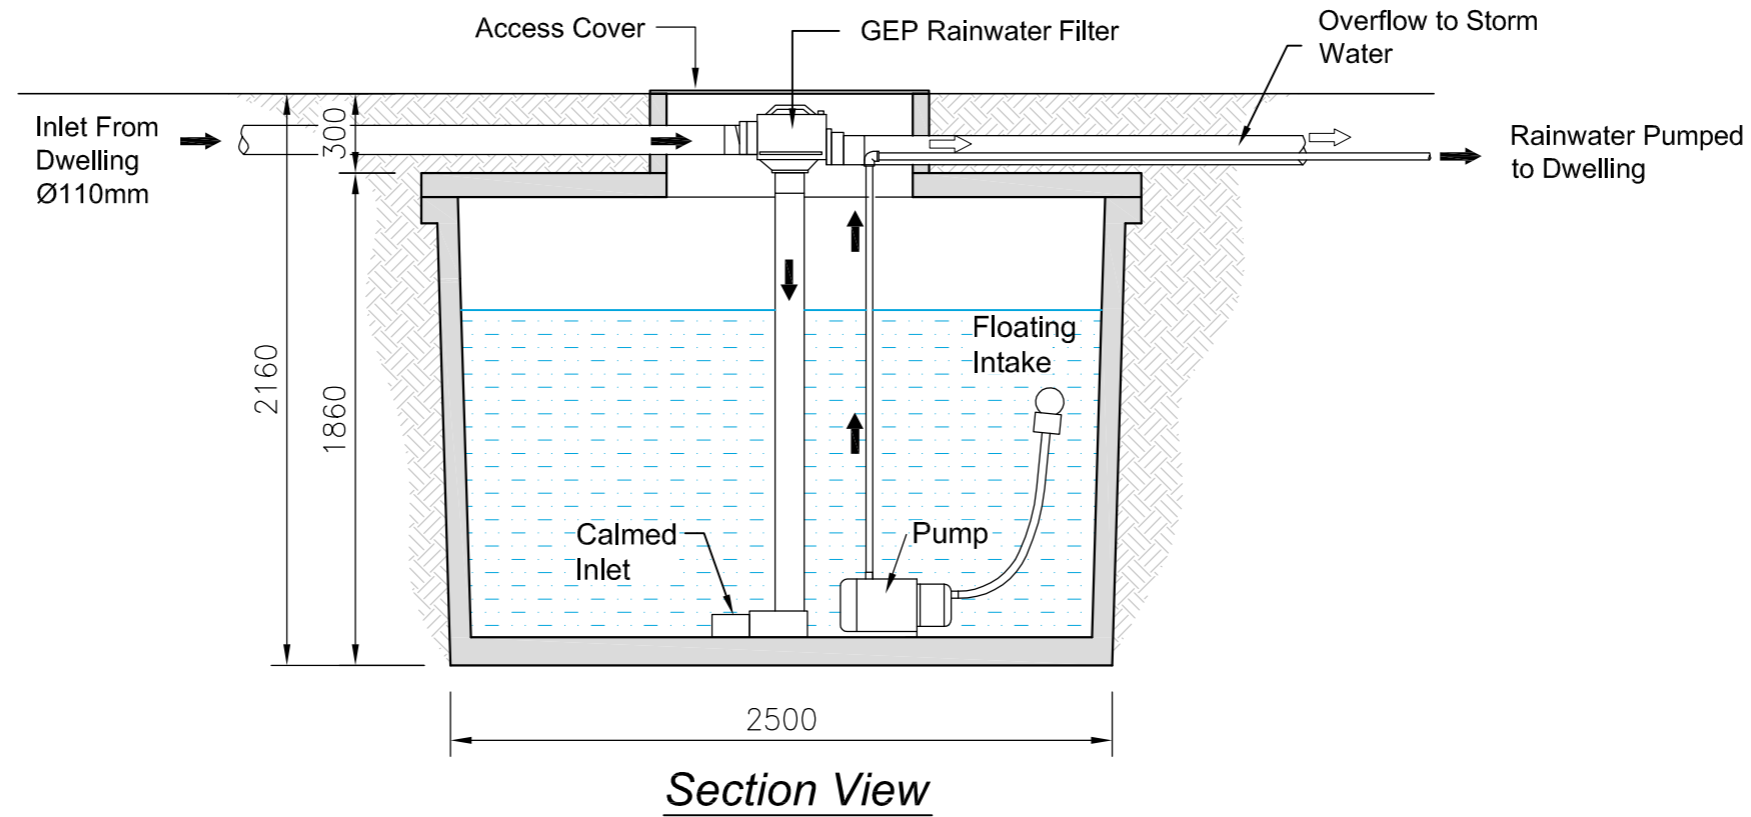

O' REILLY OAKSTOWN ENVIRONMENTAL LTD.
 BAF - WASTEWATER TREATMENT SYSTEMS



O'REILLY OAKSTOWN
 TRIM, Co.MEATH
 Email: info@oreillyoakstown.com
 Tel:(046)9431389 Fax:(046)9437054



SCALE:	DWG NO:	REV:	DATE:
N.T.S.	OAKS 401	0	02/12/2015