



# 8000L RAINWATER HARVESTING SYSTEM (Ø110mm Inlet) - WFF100 FILTER

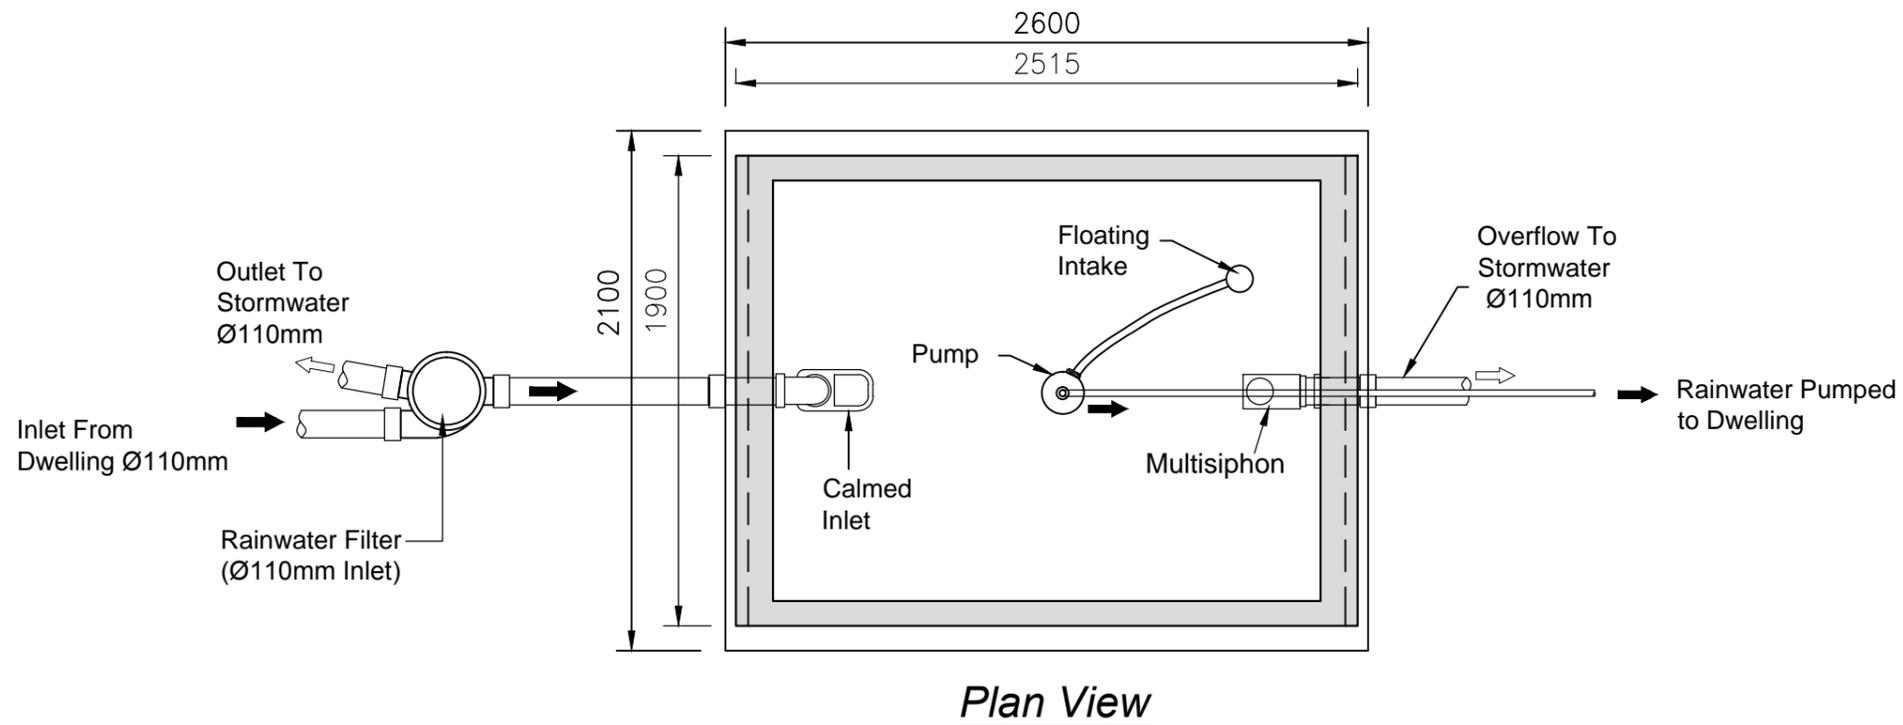

**VOLUME:**  
**LITRES:** 8000  
**GALLONS:** 1760  
**HEIGHT:** 2420  
**WEIGHT:** 7500kg

PROJECT:  
 TITLE:  
 8000L RAINWATER HARVESTING SYSTEM (Ø110mm Inlet)  
 DRAWN: \_\_\_\_\_ CHECKED: \_\_\_\_\_

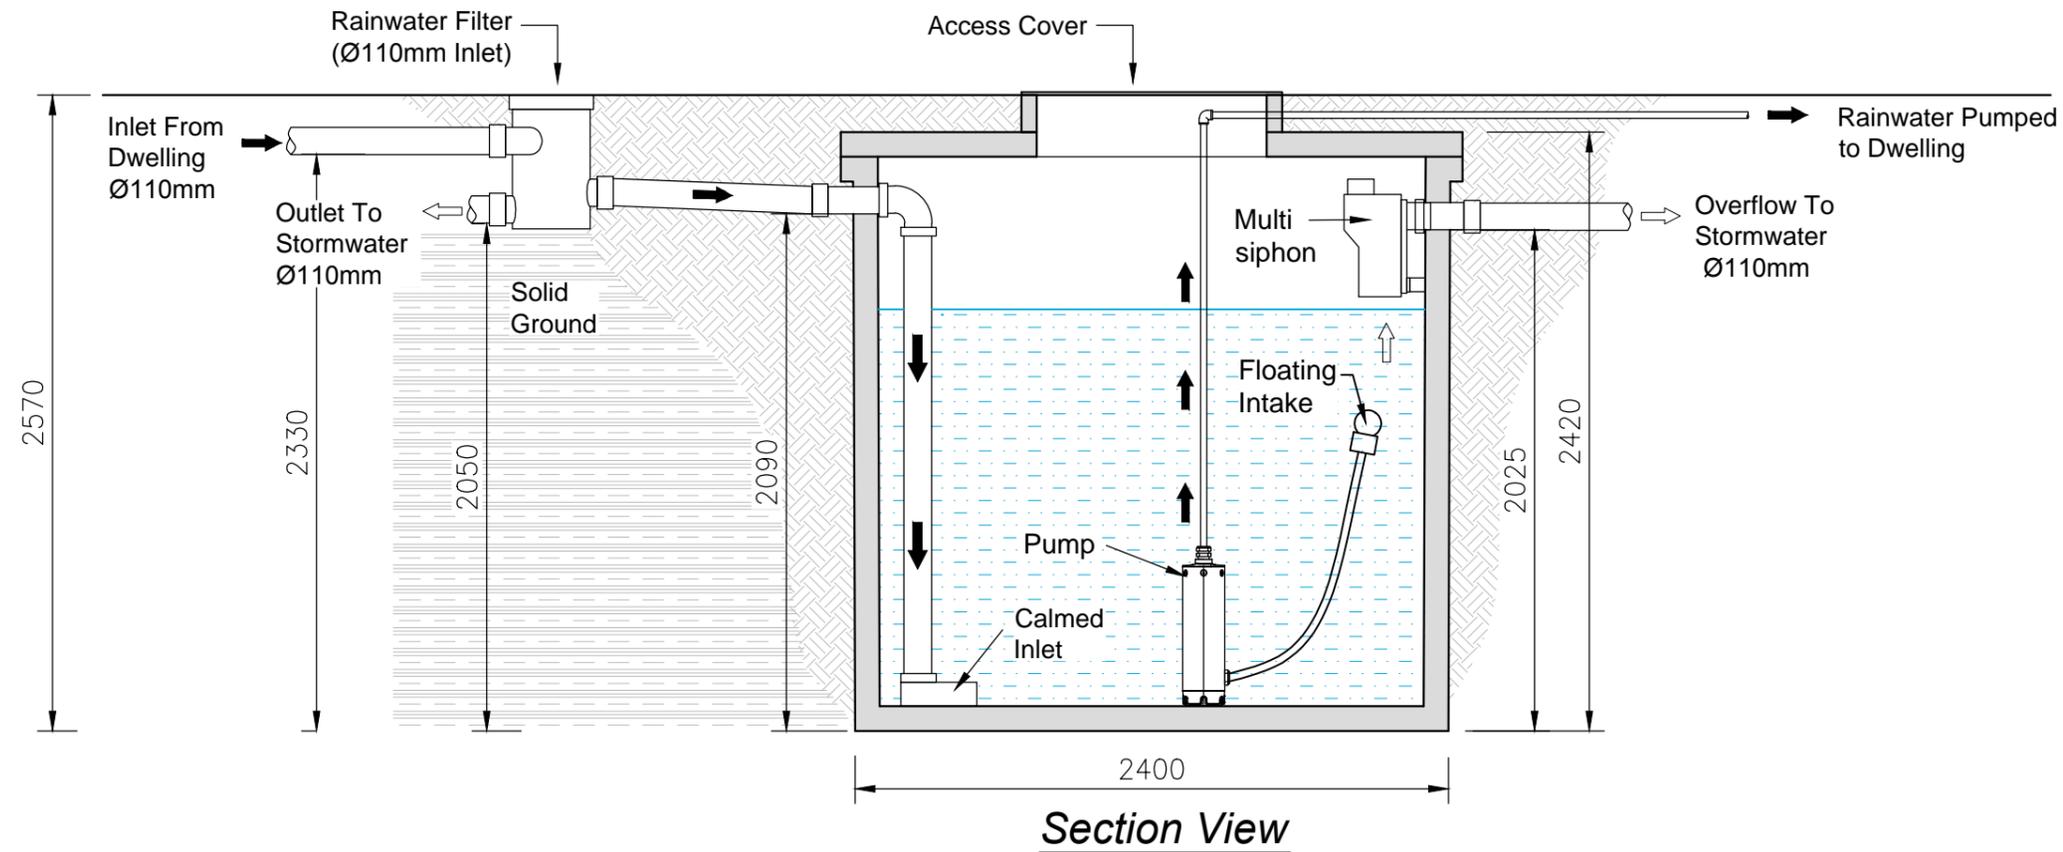

O' REILLY OAKSTOWN ENVIRONMENTAL LTD.  
 BAF - WASTEWATER TREATMENT SYSTEMS

<b>O'REILLY OAKSTOWN</b>		TRIM, Co.MEATH Email: info@oreillyoakstown.com Tel:(046)9431389 Fax:(046)9437054	
SCALE:	DWG NO:	REV:	DATE:
N.T.S.	OAKS 402	4	21/02/2016